
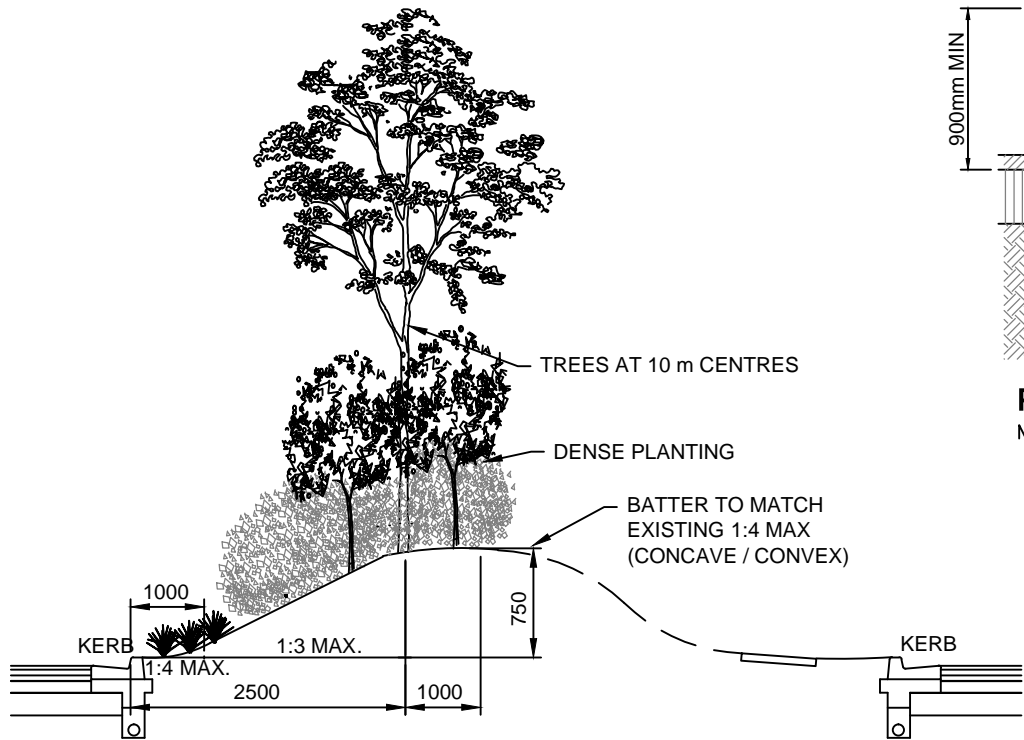



NOTE:

PRIOR TO ANY DEMOLITION, EXCAVATION OR CONSTRUCTION ON SITE, THE RELEVANT AUTHORITY SHOULD BE CONTACTED FOR POSSIBLE LOCATION OF FURTHER UNDERGROUND/OVERHEAD SERVICES


PLANTING BEDS -
SHRUBS AND GROUNDCOVERS
See Plant Schedule
150mm RIP EXISTING SOIL / 150mm TOPSOIL /
75mm ORGANIC MULCH

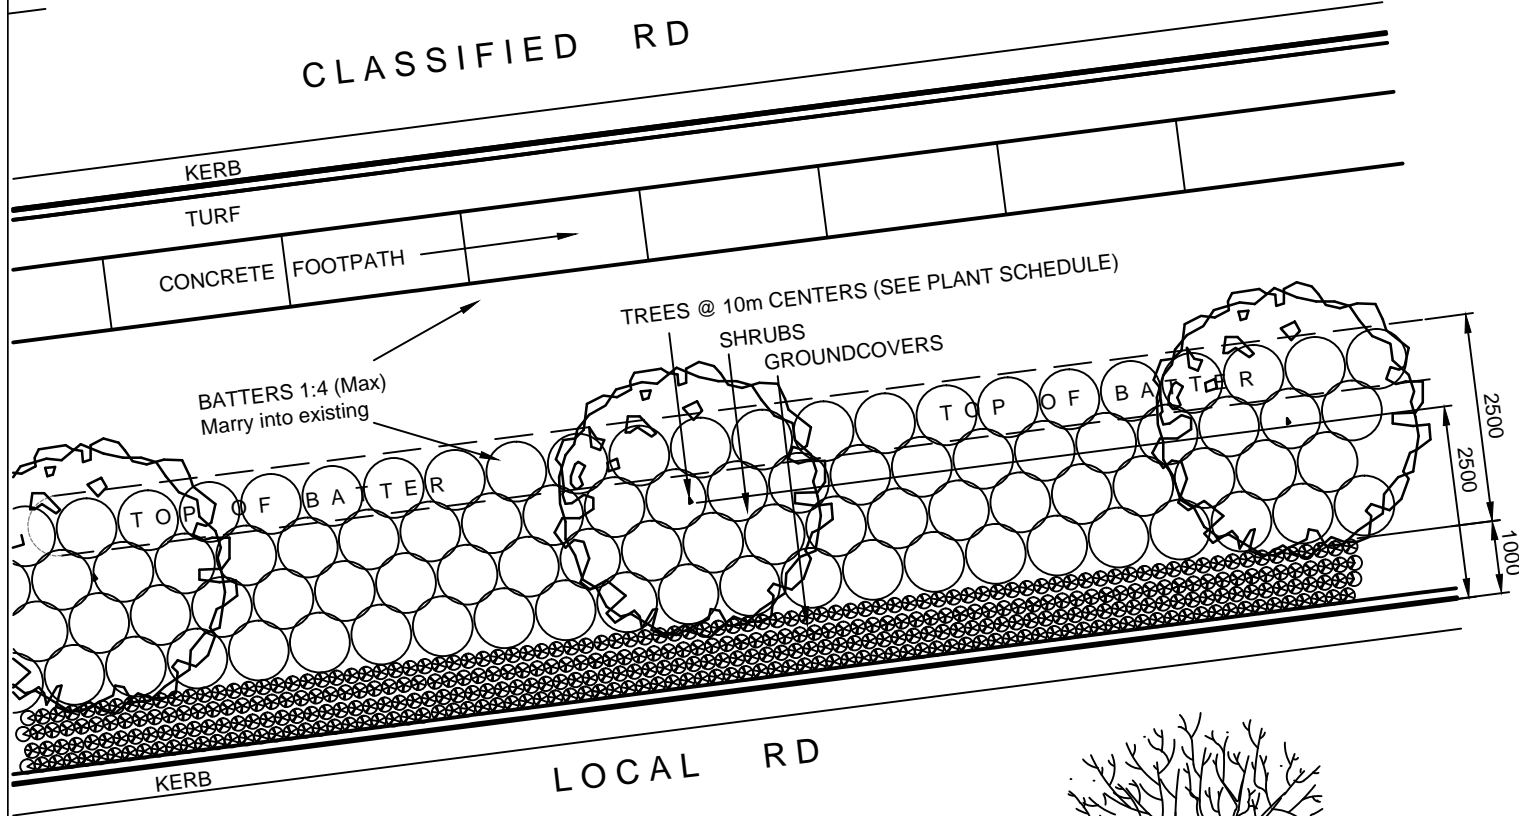

SECTION SHOWING TYPICAL TREATMENT
OF ROAD RESERVES BETWEEN CLASSIFIED
ROADS AND LOCAL ROADS
N. T. S.

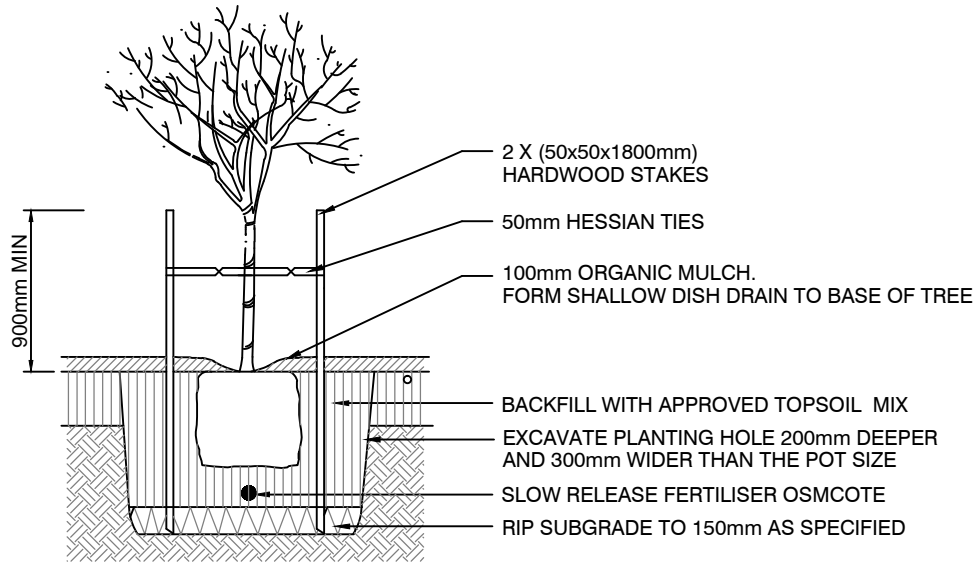


PLANTING DETAIL - TREES
N. T. S.

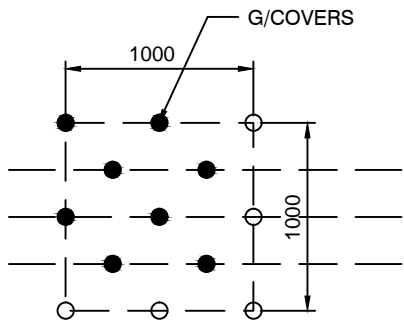


PLANTING DETAIL - G/COVERS
N. T. S.

SYMBOL	PLANT SCHEDULE					
	GENUS	SPECIES	COMMON NAME	STAKING	POT SIZE	SPACING
	TREES (One Tree Species only per Street / Refer to Balmoral Road Release Street Tree Schedule)					
	Acmena	smithii	Lilly Pilly	Yes	45Litre	10m centres
	Eucalyptus	crebra	Narrow-Leaved Ironbark	Yes	45Litre	10m centres
	Melaleuca	linearifolia	Snow-in-Summer	Yes	45Litre	10m centres
	SHRUBS - From the following list plant any 4 species together (4 plants in 4 sqm - refer to detail)					
	Acacia	triquetra	Common Hop Bush	Plastic tree sleeves	Tube	1 per sq m
	Acacia	diffusa	Guinea Flower	Plastic tree sleeves	Tube	1 per sq m
	Acacia	australis	Indigofera	Plastic tree sleeves	Tube	1 per sq m
	Callistemon	citrinus	Crimson Bottlebrush	Plastic tree sleeves	Tube	1 per sq m
	Callistemon	salignus	Willow Bottlebrush	Plastic tree sleeves	Tube	1 per sq m
	Hakea	salicifolia	Willowleafed Hakea	Plastic tree sleeves	Tube	1 per sq m
	Indigofera	australis	Indigofera	Plastic tree sleeves	Tube	1 per sq m
	Kunzea	ambigua	Tick Bush	Plastic tree sleeves	Tube	1 per sq m
	Leptospermum	polygalifolium	Lemon Scented Tea Tree	Plastic tree sleeves	Tube	1 per sq m
	Melaleuca	linearifolia	Snow in Summer	Plastic tree sleeves	Tube	1 per sq m
	Pittosporum	revolutum	Sweet Pittosporum	Plastic tree sleeves	Tube	1 per sq m
	GROUNDCOVERS - From the following list plant any 4 species (8 plants in 1 sqm - refer to detail)					
	Aristida	vagans	Three awn speargrass	Plastic tree sleeves	Tube	8 per sq m
	Danthonia	richardsonii	Wallaby Grass	Plastic tree sleeves	Tube	8 per sq m
	Dianella	caerulea	Blue Flax Lilly	Plastic tree sleeves	Tube	8 per sq m
	Dianella	revoluta	Mauve Flax Lilly	Plastic tree sleeves	Tube	8 per sq m
	Dicandra	repens	Dicandra	Plastic tree sleeves	Tube	8 per sq m
	Lomandra	longifolia	Matt Rush	Plastic tree sleeves	Tube	8 per sq m
	Themeda	australis	Kangaroo Grass	Plastic tree sleeves	Tube	8 per sq m
	NOTE: All proposed planting must be grown from endemic seed.					

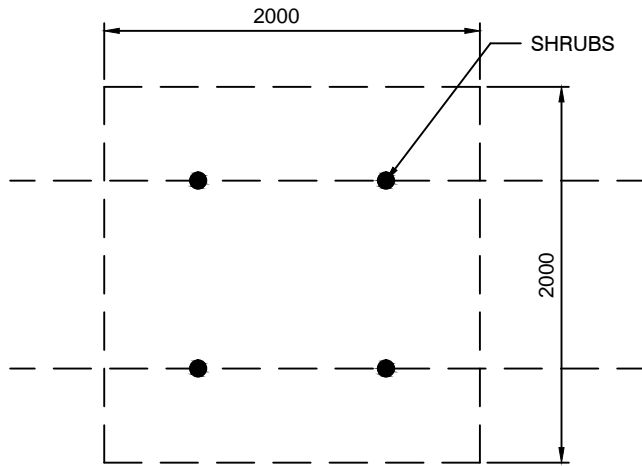

PLANTING DETAIL - SHRUBS
N. T. S.

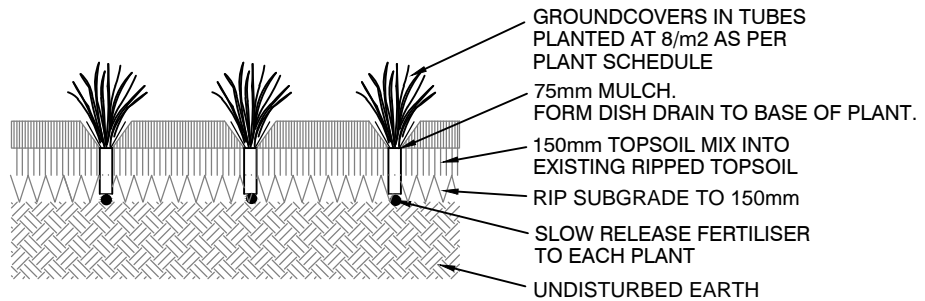

PLANTING DETAIL - GROUNDCOVERS
N. T. S.

THE HILLS
Sydney's Garden Shire

THE HILLS SHIRE COUNCIL

TYPICAL ROAD RESERVE LANDSCAPE
TREATMENT BETWEEN CLASSIFIED ROADS AND
LOCAL ROADS

DATE:
AUG. 2010

DRAWING No.:

SD.43