




- \* PIPE LOCATION VARIES TO SUIT SITE
- \* MAXIMUM INLET PIPE SIZE 450mm

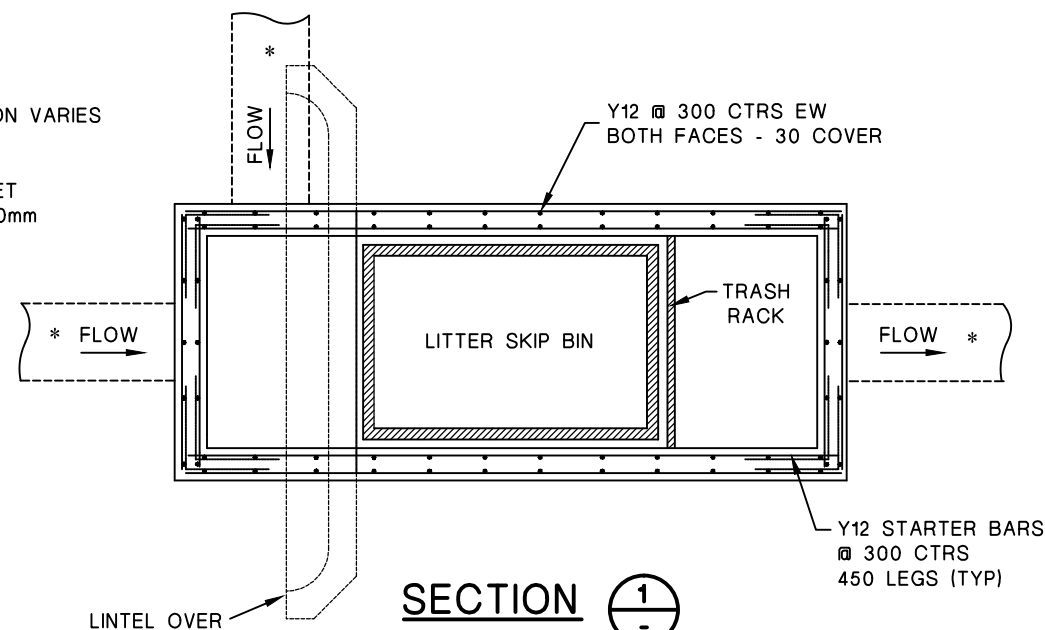

**SECTION 1**  
SCALE 1:40

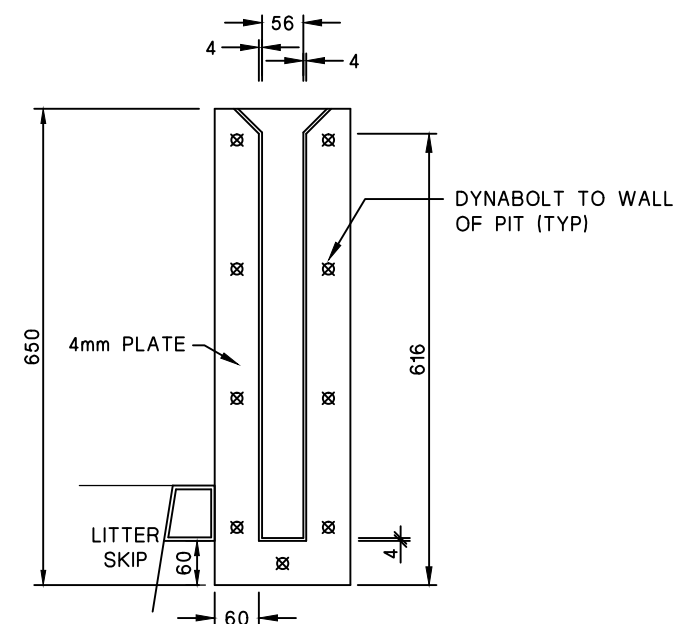

**DETAIL OF SUPPORT BRACKET FOR TRASH RACK**  
(4 OFF)  
SCALE 1:10

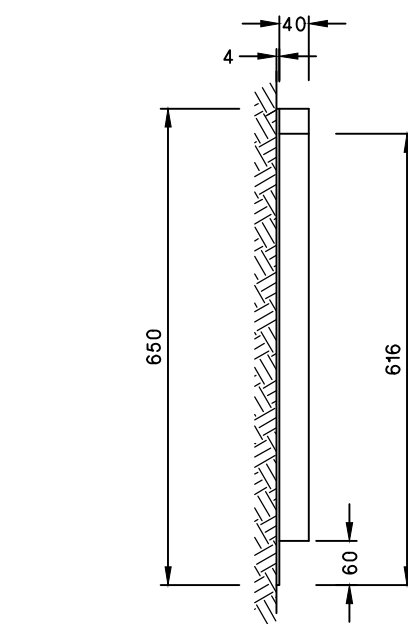


**SIDE VIEW OF BRACKET**  
SCALE 1:10


(DIMENSIONS BASED ON 127x64 RHS)

### NOTE

1. CONCRETE TO BE 25MPa f<sub>c</sub>
2. ALL EXPOSED STEEL TO BE HOT DIPPED GALVANISED
3. COVER TO REINFORCEMENT TO BE 30mm

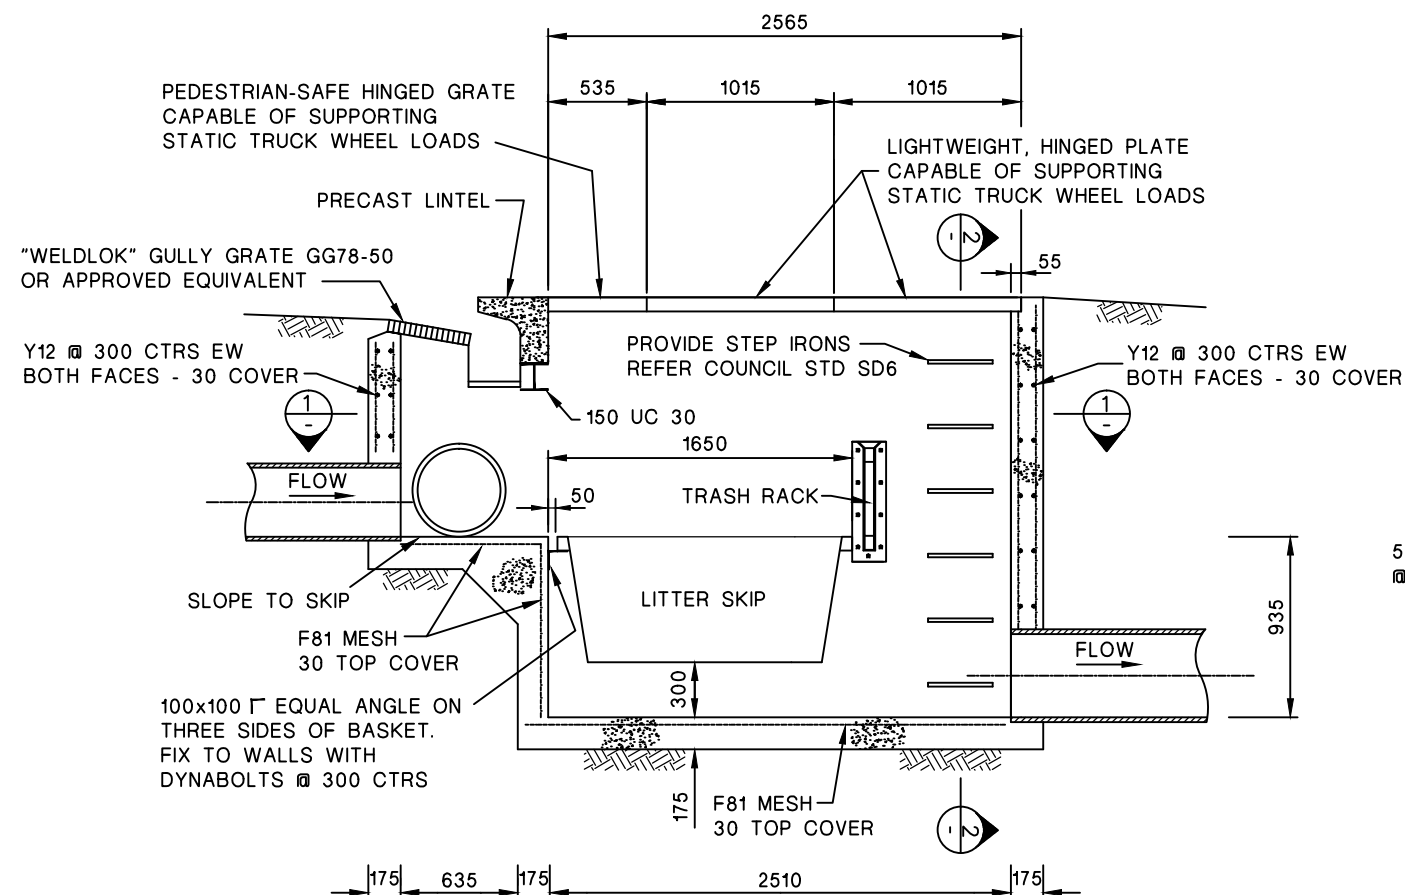


**SECTION THROUGH PIT**  
SCALE 1:40

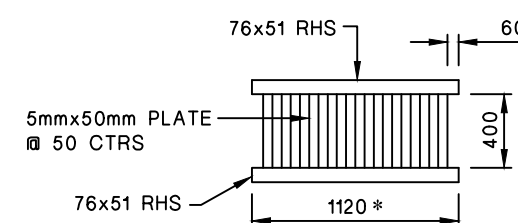

**TRASH RACK DETAIL**  
SCALE 1:40

\* NOMINAL - MEASURE PIT ON SITE BEFORE MANUFACTURE

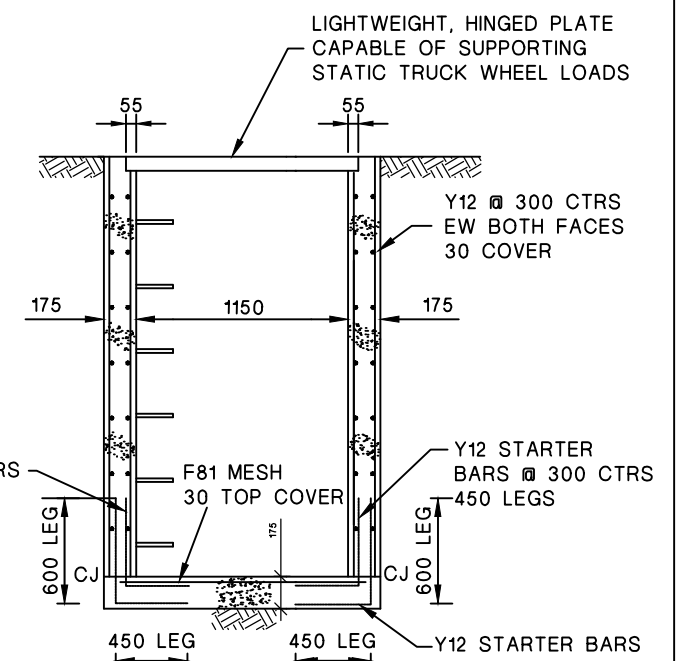

**SECTION 2**  
SCALE 1:40

SHEET 1 OF 2 SHEETS

**THE HILLS**  
Sydney's Garden Shire

**THE HILLS SHIRE COUNCIL**

**LITTER SKIP  
GROSS POLUTANT TRAP**

DATE:  
AUG. 2010

DRAWING No.:

**SD.12**