


### NAME SIGNS AT INTERSECTIONS

N.T.S.


REFER AS 1742.5  
FOR FURTHER DETAILS

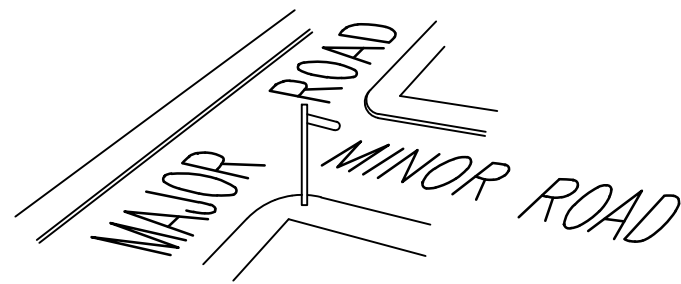

### NAME SIGNS AT JUNCTIONS

N.T.S.

REFER AS 1742.5  
FOR FURTHER DETAILS

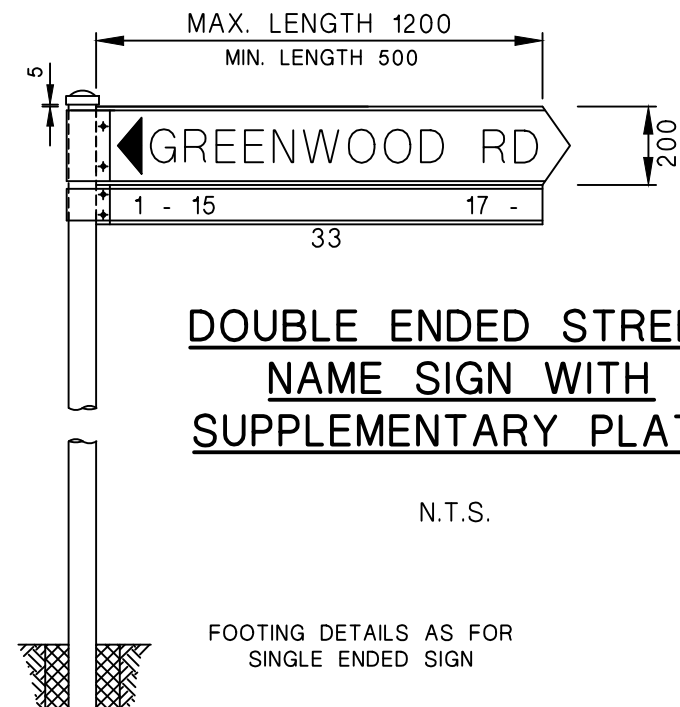


### DOUBLE ENDED STREET NAME SIGN WITH SUPPLEMENTARY PLATE

N.T.S.

FOOTING DETAILS AS FOR  
SINGLE ENDED SIGN

### NOTES

1. ALL DIMENSIONS ARE IN MILLIMETRES.
2. FOR FURTHER DETAILS REFER TO THSC WORKS SPECIFICATION SUBDIVISIONS/DEVELOPMENTS AND AS 1742.5.
3. FOR OTHER INTERSECTION TYPES THE SIGN CONFIGURATION MUST COMPLY WITH AS 1742.5.
4. COLOURS, MATERIALS AND FINISHES (INCLUDING FOR THE ACTUAL POLES AND BRACKETS) MUST ALSO COMPLY WITH SECTION 11 FROM THSC WORKS SPECIFICATION SUBDIVISIONS/DEVELOPMENTS AND AS 1742.5. POSTS AND CAPS MUST BE PLAIN/GALVANISED. THE BLADE BACKGROUND MUST BE 3M STANDARD GREEN 3826 CLASS 1 HIGH INTENSITY REFLECTIVE SHEETING (WITH 4MM WIDE ORANGE CLASS 2 REFLECTIVE STRIPES TOP AND BOTTOM). LETTERS MUST BE 3M SILVER 3870 CLASS 1 MATERIAL.
5. IMAGES, LOGOS AND SUBURB NAMES MUST NOT BE INCLUDED UNLESS SEPARATE, SPECIFIC APPROVAL IS PROVIDED BY COUNCIL IN WRITING.
6. THE SUPPLEMENTARY PLATE IS TO BE USED FOR STREET NUMBERS AT CROSS ROADS, "PRIVATE ROADS" AND/OR TEMPORARY ROADS STATING "TEMPORARY ACCESS TO ...." WHERE DIRECTED BY COUNCIL.

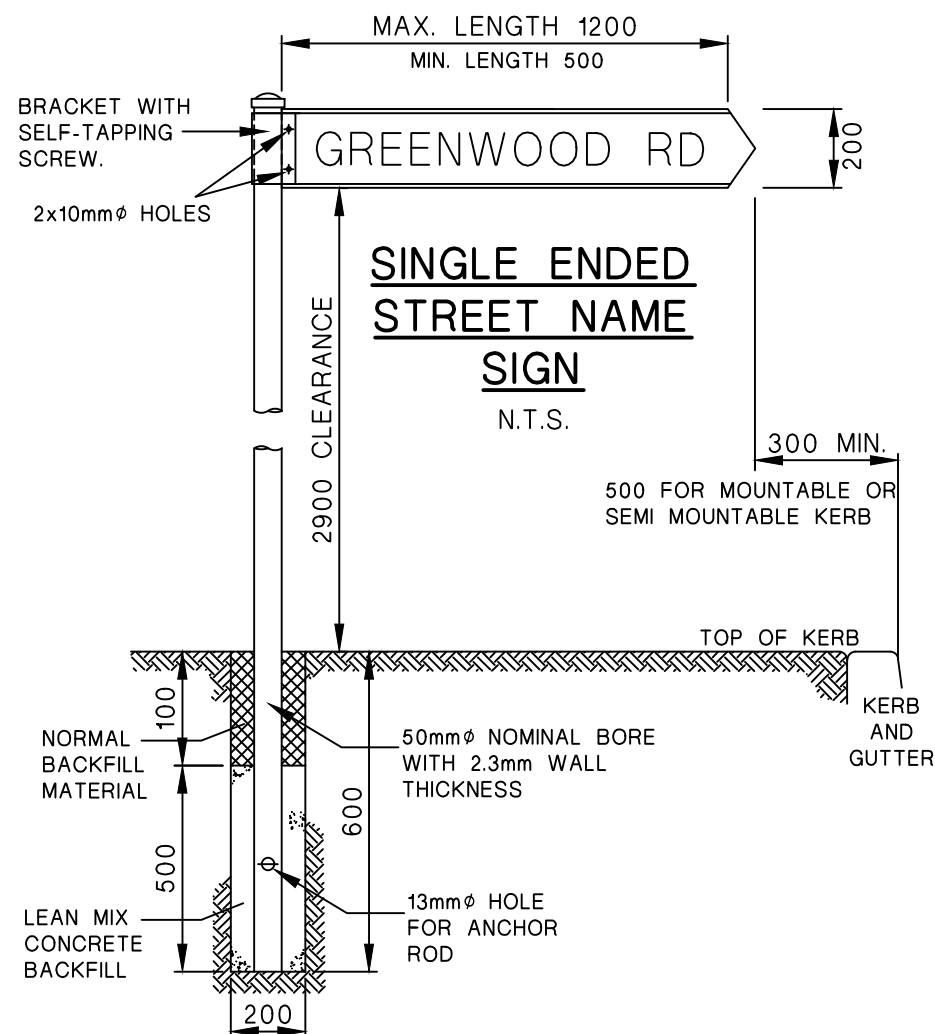


### SINGLE ENDED STREET NAME SIGN

N.T.S.



### FOOTING DETAILS

N.T.S.

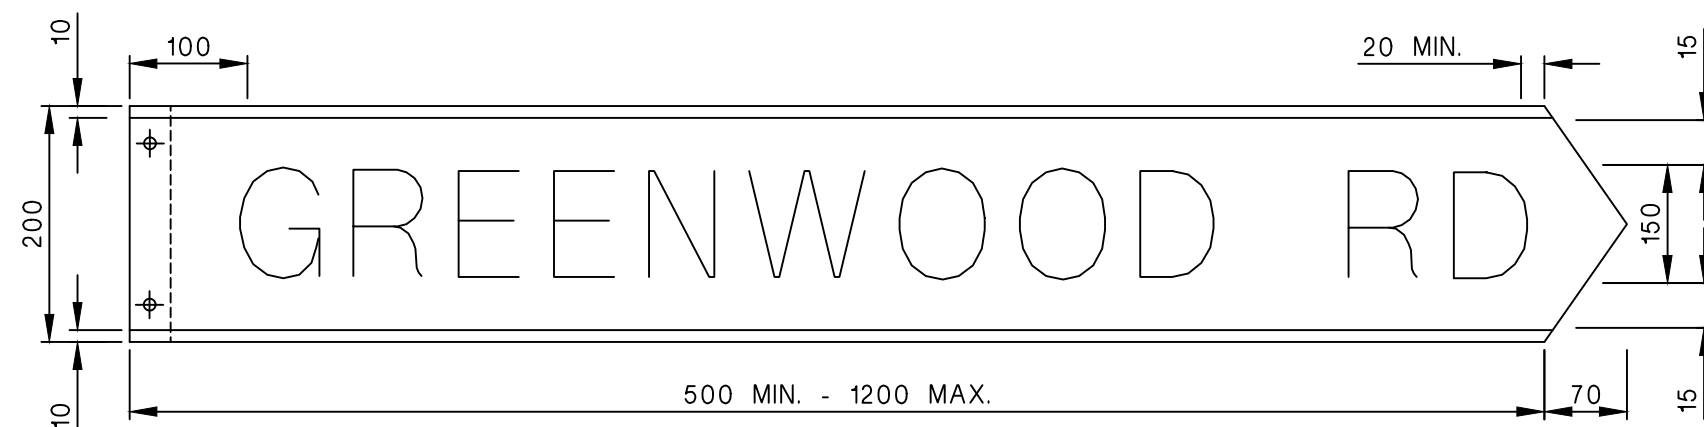

### STREET NAME AND SUPPLEMENTARY PLATE DETAILS

N.T.S.

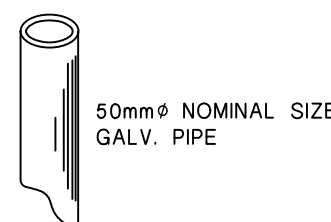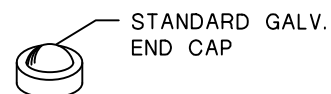

### STEEL POST WITH CAP

N.T.S.



THE HILLS SHIRE COUNCIL

STREET NAME SIGNS

DATE:  
JAN 2021

DRAWING No.:

SD.37